


PLAN

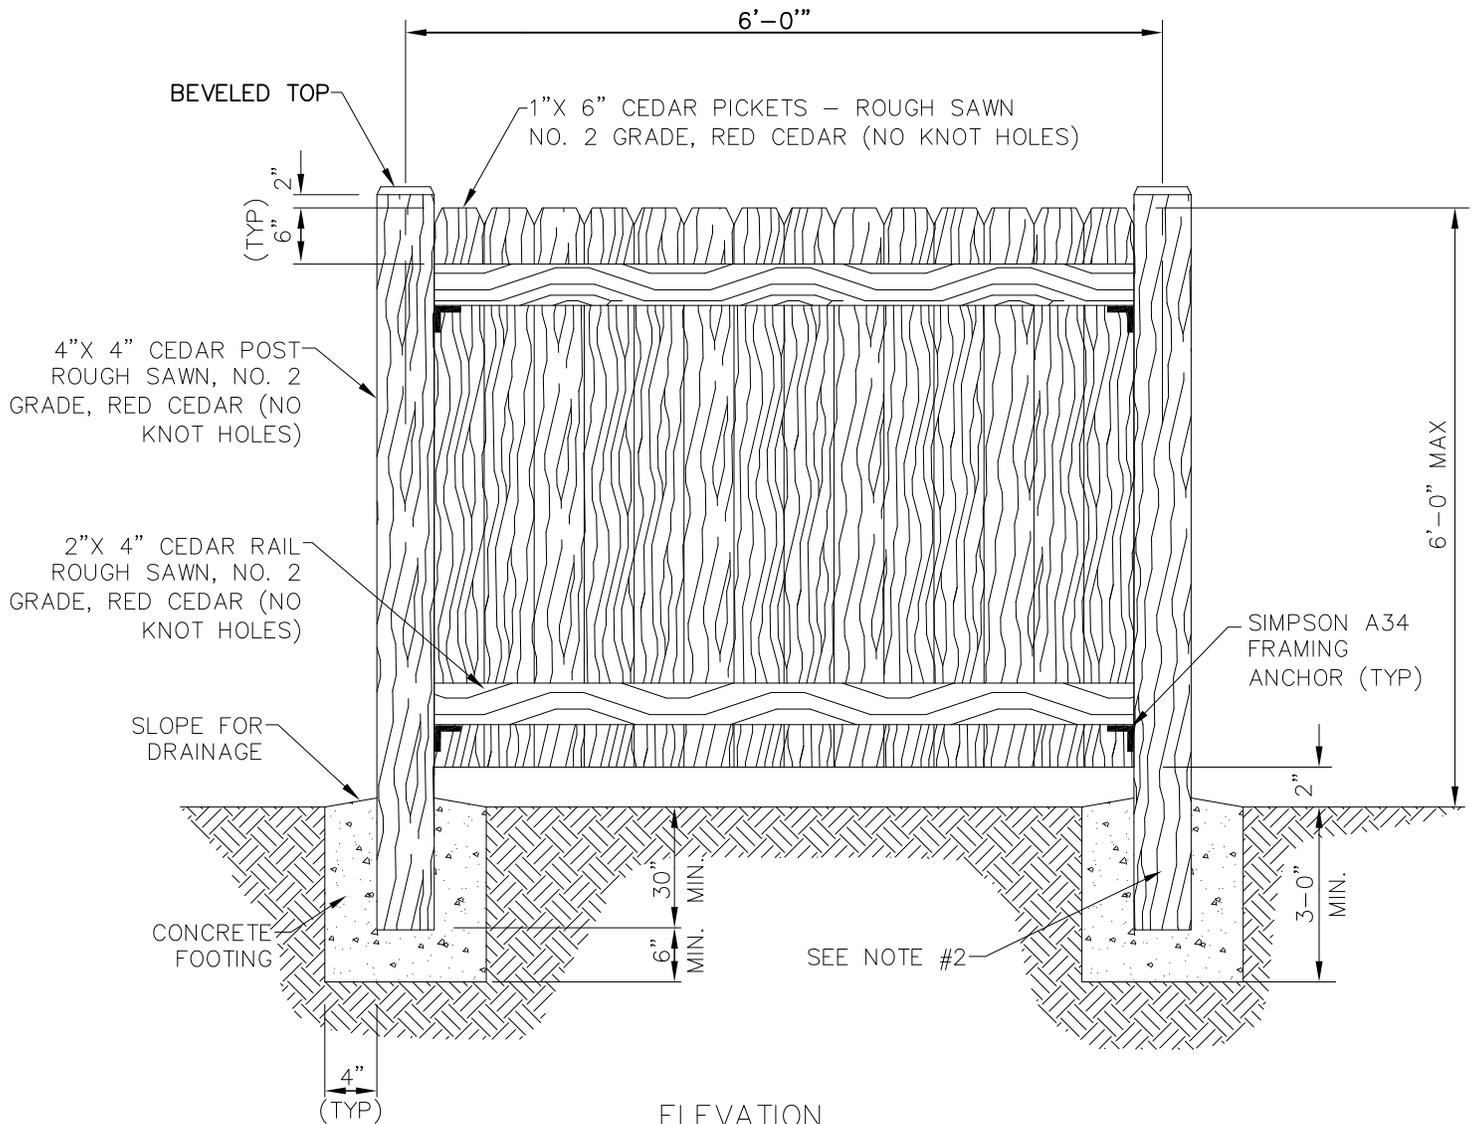

ELEVATION

NOTES:

1. ALL HARDWARE SHALL BE GALVANIZED.
2. BRACKETS SET IN CONCRETE CAN BE USED WITH WRITTEN ACCEPTANCE OF TOWN ENGINEER.

WOOD FENCE

NTS

