







3442182 12/15/2006 10:08A Weld County, CO  
 2 of 2 R 21.00 D 0.00 Steve Moreno Clerk & Recorder

# FIRST SUPPLEMENTAL CONDOMINIUM MAP OF FREDERICK WEST STORAGE CONDOMINIUMS

BEING A PART OF THE NORTH ONE-HALF OF SECTION 26,  
 TOWNSHIP 3 NORTH, RANGE 68 WEST OF THE 6TH PRINCIPAL MERIDIAN  
 TOWN OF FREDERICK, COUNTY OF WELD, STATE OF COLORADO

SHEET 2 OF 2

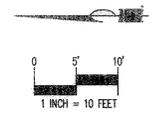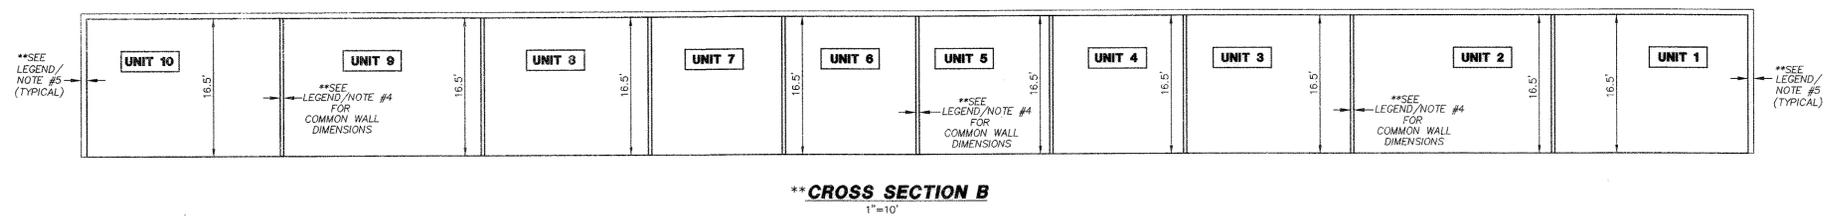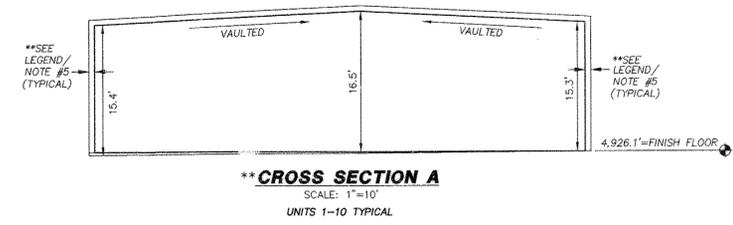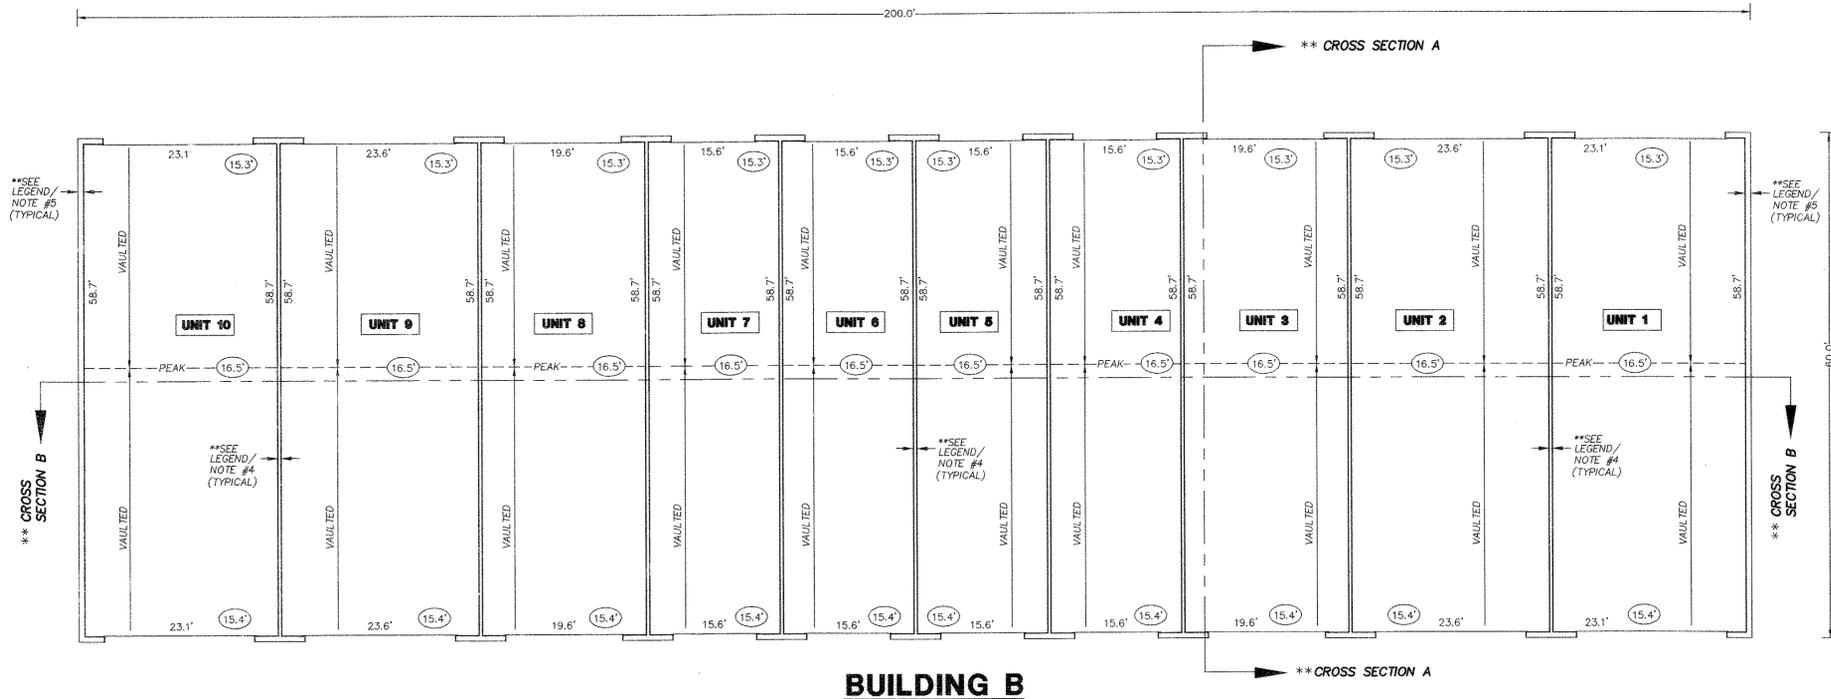

**LEGEND / NOTES:**

1. (9.1') ROOM HEIGHT
2. **UNIT 9** UNIT DESIGNATION
3. C.E. COMMON ELEMENT
4. TYPICAL COMMON WALL-C.E. (NOT TO SCALE)



5. TYPICAL BUILDING PERIMETER-EXTERIOR WALL (NOT TO SCALE)
- 



PROJECT INFO:  
 FIRST SUPPLEMENTAL CONDOMINIUM MAP OF  
 FREDERICK WEST STORAGE CONDOMINIUMS  
 JOB# 1702-205-120  
 NOVEMBER, 2006  
 N:\1702-205-120\SURVEY\CONDOMINIUM MAP\01200022.dwg vtd

**SHEET 2 OF 2**

**JEHN**  
 ENGINEERING  
 5855 WADSWORTH BYPASS, A-100  
 ARVADA, CO 80005  
 PH 303-423-8038 FAX (303) 457-9438  
 WWW.JEHNENGINEERING.COM