


FILE #5013
ENV 2805

AR2173708

B 1227 REC 02173708 03/17/89 16:10 \$10.00 1/001
F 0209 MARY ANN FEUERSTEIN CLERK & RECORDER WELD CO, CO

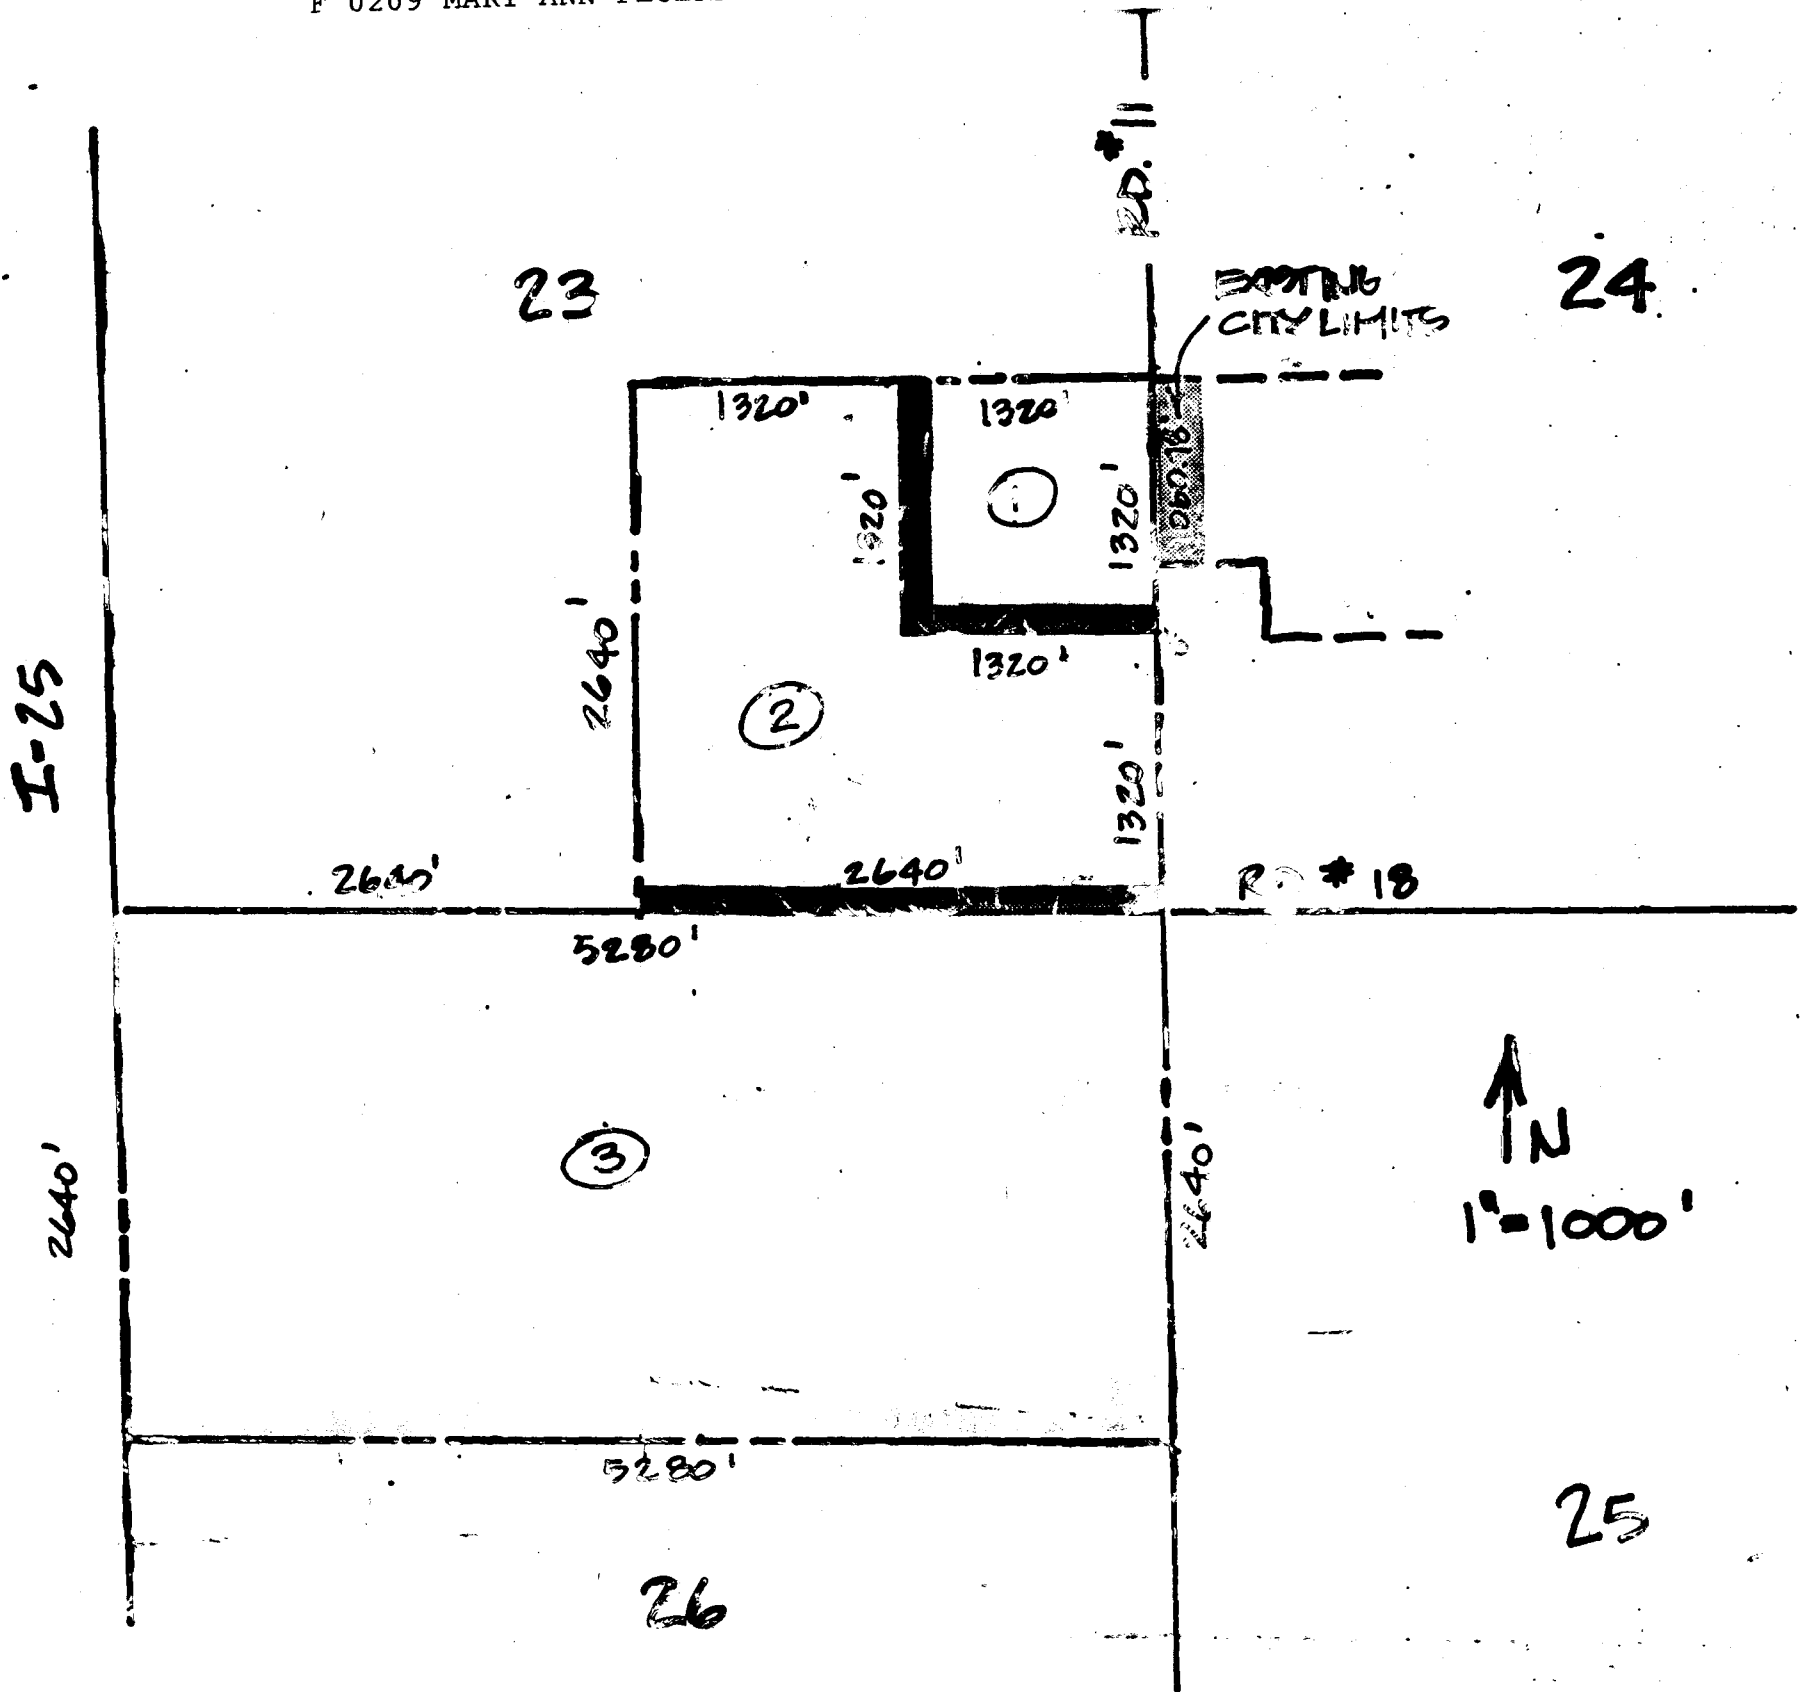

PARCEL #	TOTAL BOUNDARY	CONTIGUITY REQUIRED	CONTIGUITY PROVIDED
①	5280'	880'	1060.78'
②	10,560'	1760'	2640'
③	15,840'	2640'	2640'

PARCEL 1 ORDINANCE NO. 278
REC. # 02131989
RECORDED ON 2/25/88
BOOK 1186 FRAME 1670

PARCEL 2 ORDINANCE NO. 279
REC. # 02131992
RECORDED ON 2/25/88
BOOK 1186 FRAME 1676

PARCEL 3 ORDINANCE NO. 280
REC. # 02131991
RECORDED ON 2/25/88
BOOK 1186 FRAME 1674

EXHIBIT A
GRANT ANNEXATION
TO THE TOWN OF
FREDERICK