



MAJOR SUBDIVISION PLAT
DREAMER'S RIDGE PHASE 1
 LOCATED IN SECTIONS 20, 21, 28 AND 29, TOWNSHIP 2 NORTH,
 RANGE 68 WEST OF THE 6TH PRINCIPAL MERIDIAN
 TOWN OF FREDERICK, COUNTY OF WELD, STATE OF COLORADO

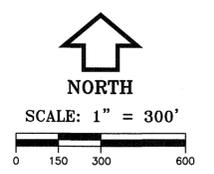

LEGEND

- 1 - FND #5 REBAR & CAP, LS 20673
- 2 - FND #5 REBAR & CAP, LS 24302
- 3 - FND REBAR NO CAP
- - FOUND #5 REBAR & CAP, LS 29414
- - SET #5 REBAR & CAP, LS 29414
- ⊙ - FOUND SECTION CORNER, AS DESCRIBED
- ☼ - OIL & GAS WELL
- UE - UTILITY EASEMENT
- DE - UTILITY EASEMENT

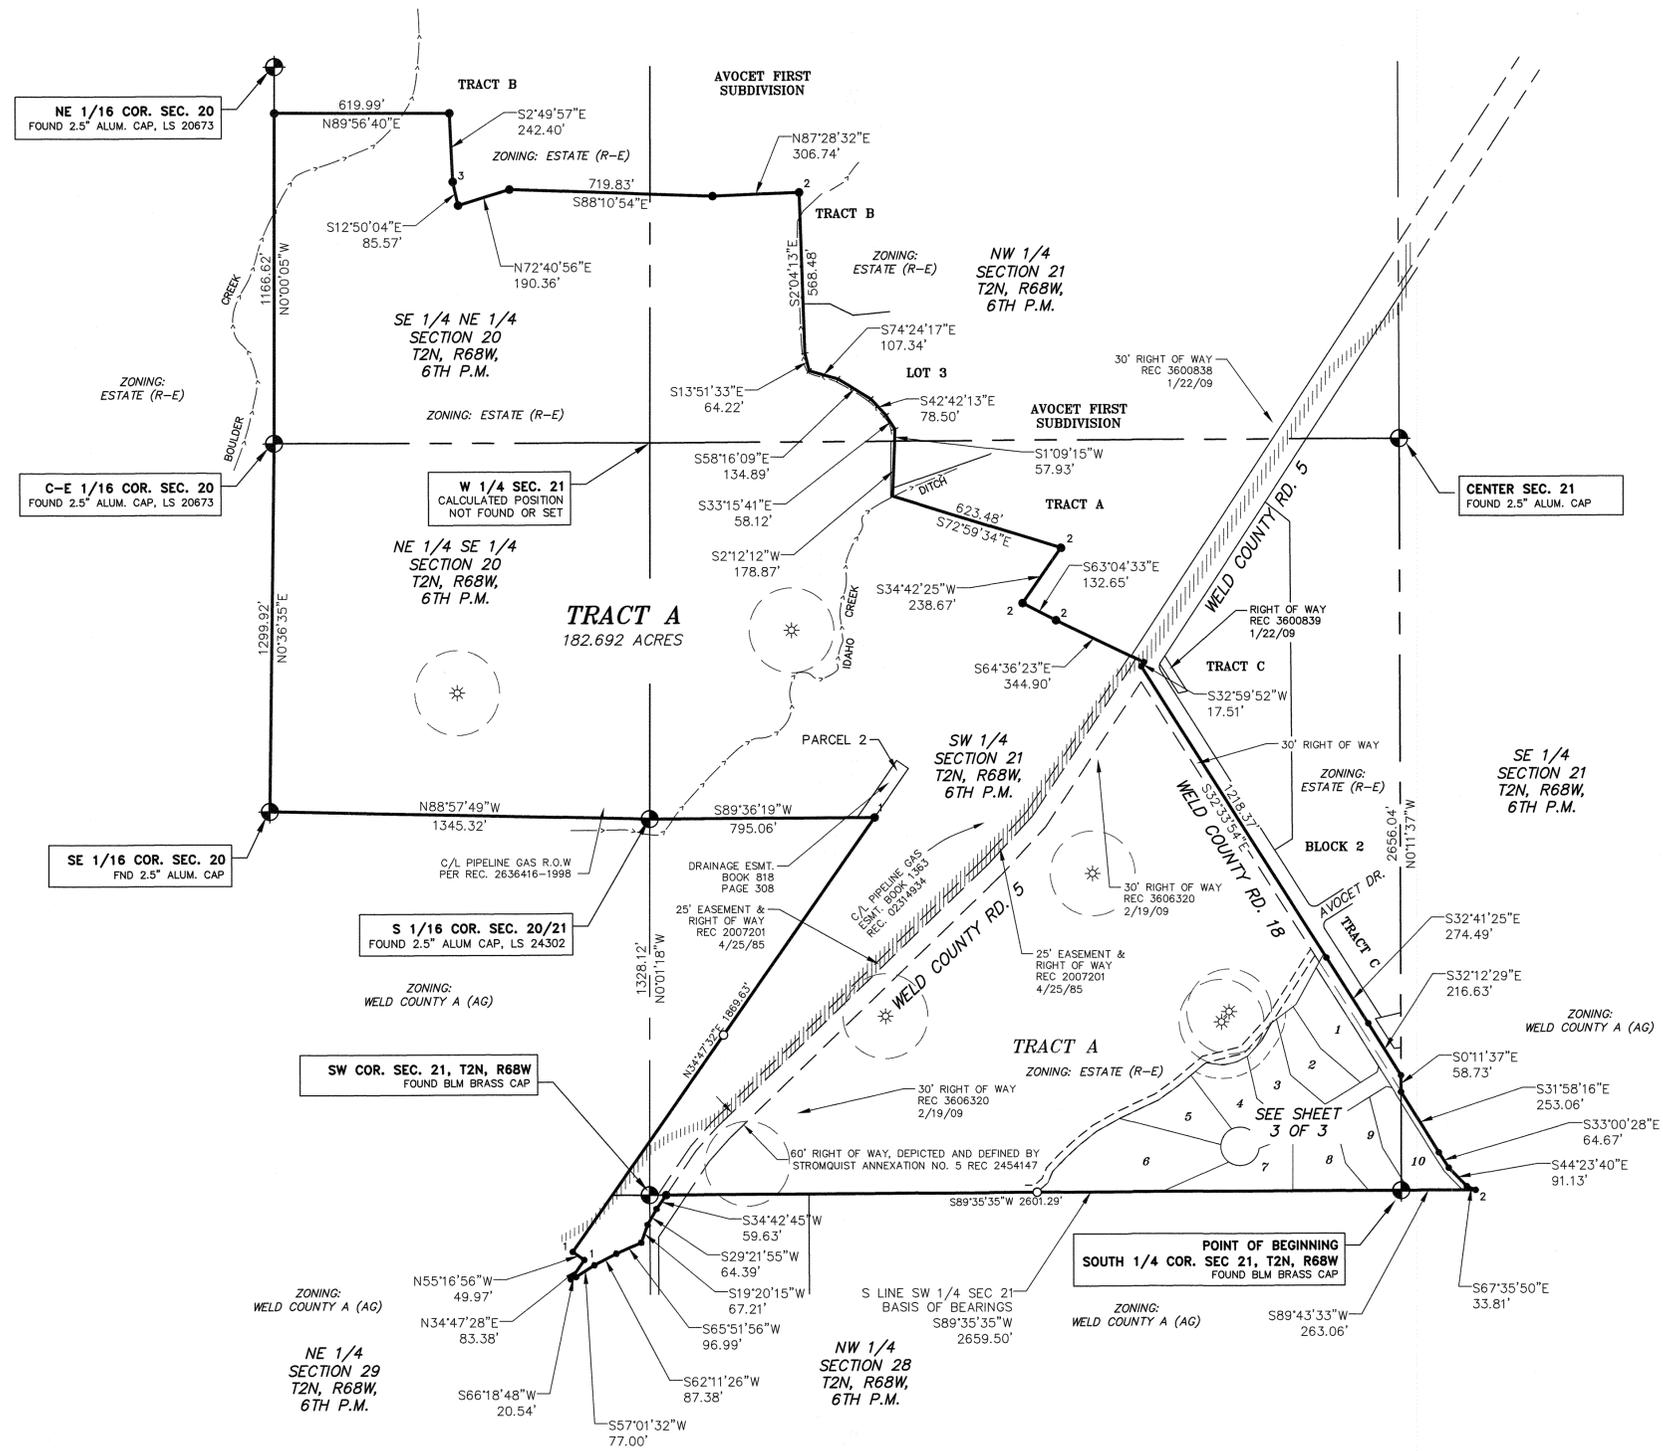



 P.O. Box 930 • Erie, Colorado 80516 (303) 828-3340 www.coloradosls.com	SHEET: 2 of 3
	DATE: 6/5/18
	DRAWN BY: JPE
	PROJECT: S145038

MAJOR SUBDIVISION PLAT

DREAMER'S RIDGE PHASE 1

LOCATED IN SECTIONS 20, 21, 28 AND 29, TOWNSHIP 2 NORTH,
 RANGE 68 WEST OF THE 6TH PRINCIPAL MERIDIAN
 TOWN OF FREDERICK, COUNTY OF WELD, STATE OF COLORADO

LOT DETAIL

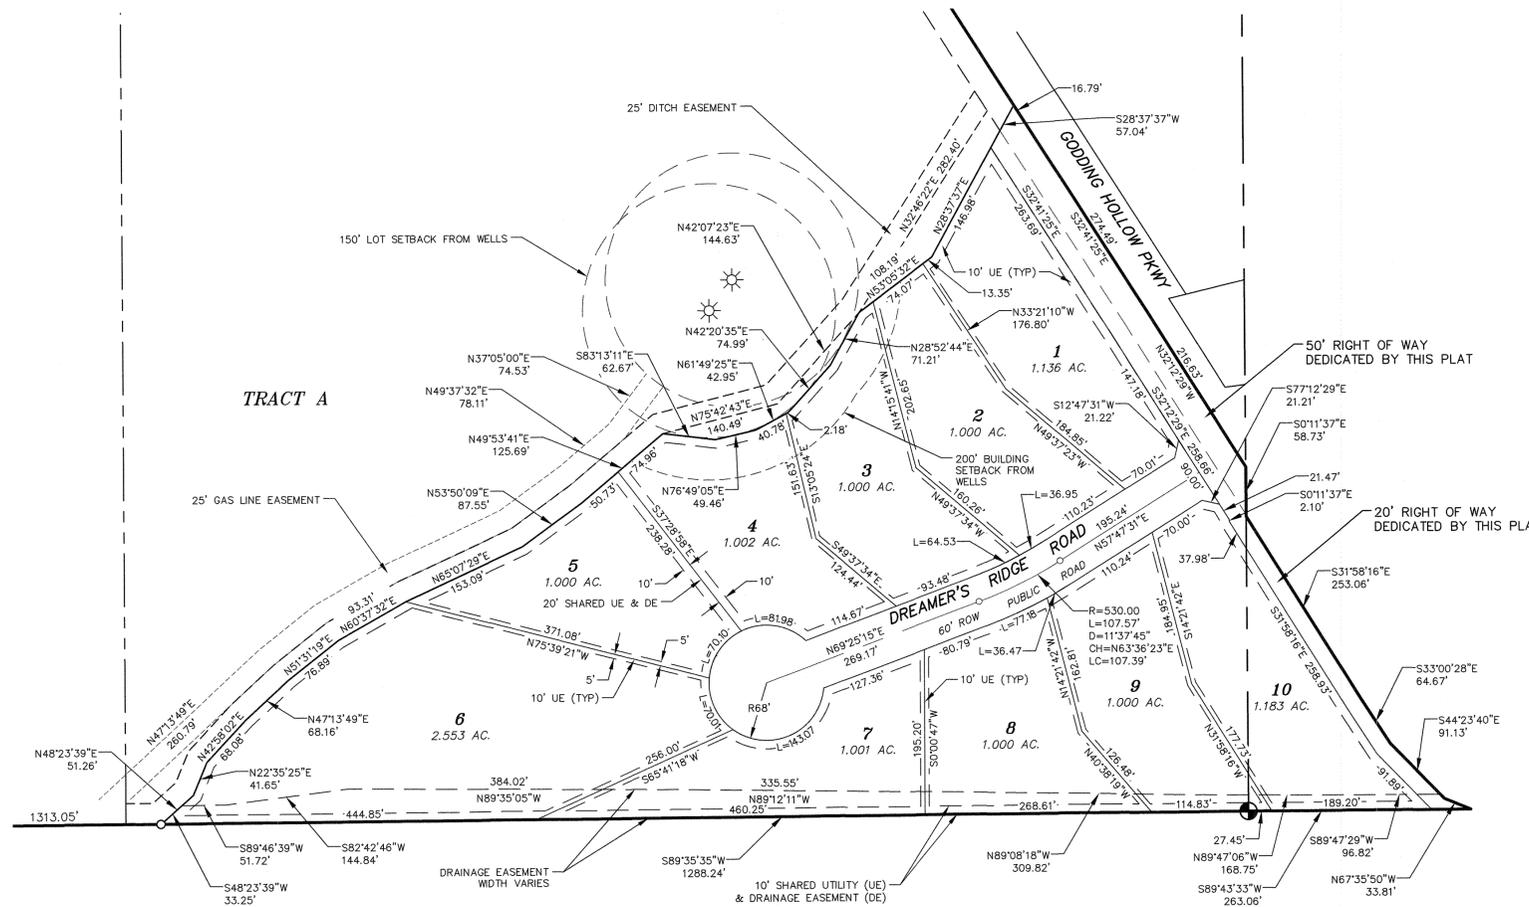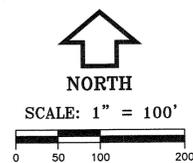

LEGEND

- 1 - FND #5 REBAR & CAP, LS 20673
- 2 - FND #5 REBAR & CAP, LS 24302
- 3 - FND REBAR NO CAP
- 4 - FOUND #5 REBAR & CAP, LS 29414
- 5 - SET #5 REBAR & CAP, LS 29414
- 6 - FOUND SECTION CORNER, AS DESCRIBED
- 7 - OIL & GAS WELL
- UE - UTILITY EASEMENT
- DE - UTILITY EASEMENT






 P.O. Box 930 • Erie, Colorado 80516 (303) 828-3340 www.coloradols.com	SHEET:
	3 of 3
	DATE: 6/5/18
	DRAWN BY: JPE
PROJECT: S145038	

ADDRESS PLAT
DREAMER'S RIDGE PHASE 1
 LOCATED IN SECTIONS 20 AND 21, TOWNSHIP 2 NORTH,
 RANGE 68 WEST OF THE 6TH PRINCIPAL MERIDIAN
 TOWN OF FREDERICK, COUNTY OF WELD, STATE OF COLORADO

VICINITY MAP
 SCALE 1" = 3000'

ALL ADDRESSES ARE ON DREAMER'S RIDGE ROAD

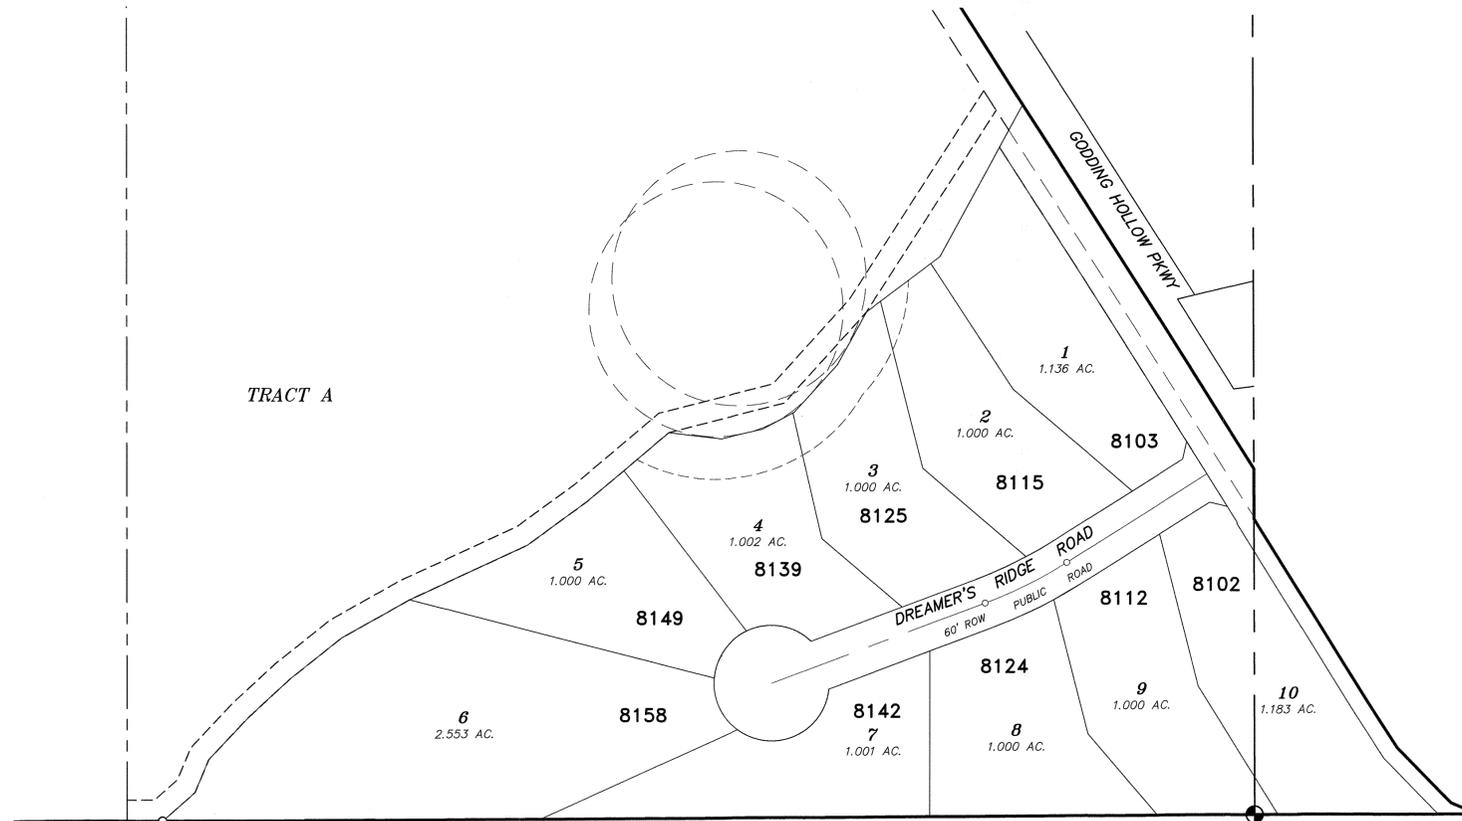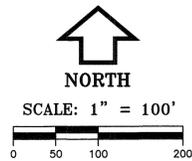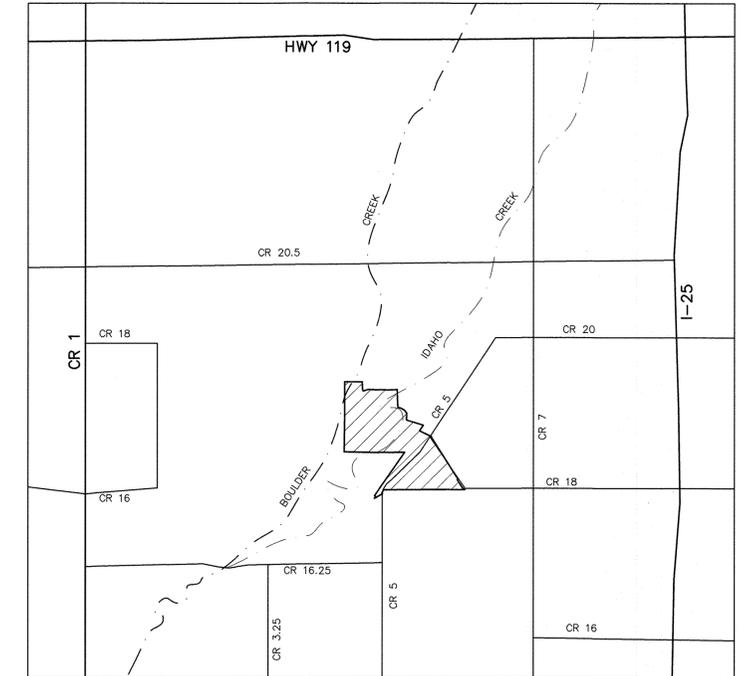

 EHRHART LAND SURVEYING P.O. Box 930 • Erie, Colorado 80516 (303) 828-3340 www.coloradols.com	SHEET:
	1 of 1
	DATE: 6/5/18
	DRAWN BY: JPE
PROJECT: S145038	