


\*ARTERIAL ROADWAYS ARE GENERALLY LOCATED ON SECTION LINES BUT MAY BE REQUIRED ELSEWHERE AS DIRECTED BY THE TOWN ENGINEER.

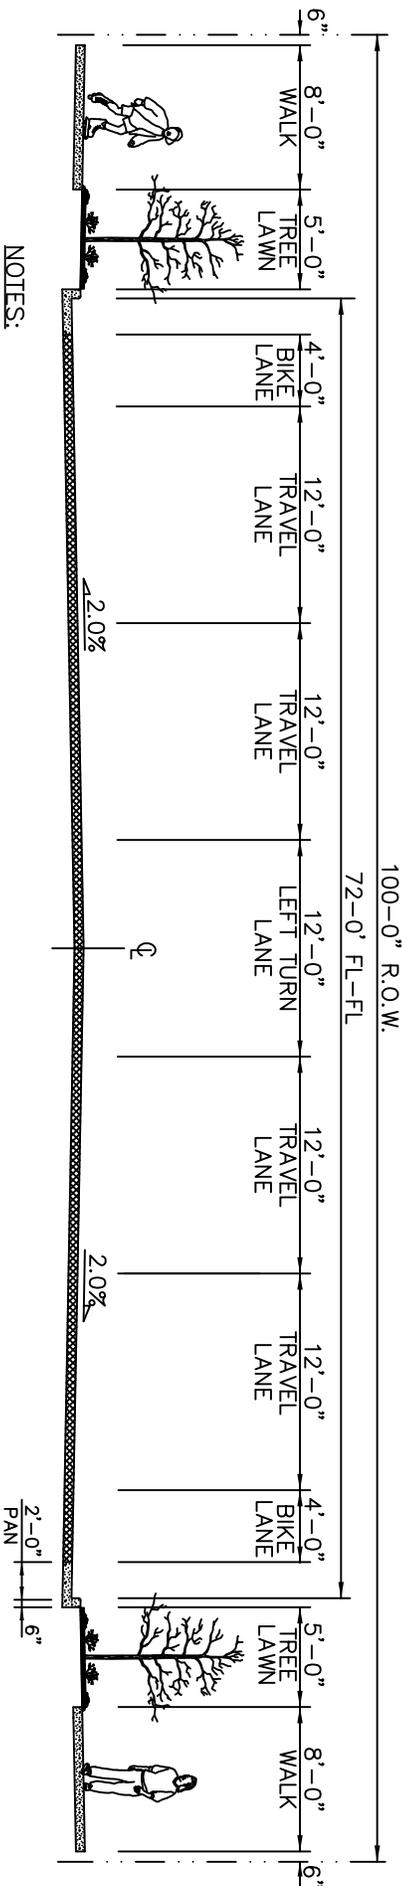

**NOTES:**

1. SLOPE PAVEMENT 2% FROM CROWN TO LIP OF GUTTER.
2. TYPICAL SECTIONS SHOW MINIMUM REQUIREMENTS. ADDITIONAL ROADWAY WIDTHS AND RIGHT OF WAY MAY BE REQUIRED TO ACCOMMODATE TRAFFIC OR OTHER DEVELOPMENT NEEDS SUCH AS TURN LANES, ACCEL/DECEL LANES, EXTRA LANES, PEDESTRIAN OR BICYCLE FACILITIES, LANDSCAPING, UTILITIES OR CONSTRUCTION REQUIREMENTS.
3. WHEN FLOWLINE ELEVATIONS ARE NOT EQUAL, PAVEMENT SHALL BE SLOPED 2% FROM THE HIGHER GUTTER LIP. THE MAXIMUM STREET CROSS SLOPE IS 3%.
4. ATTACHED SIDEWALKS/BIKEPATHS ON ARTERIAL ROADWAYS ARE NOT ALLOWED.
5. NO DRIVEWAY ACCESS ALLOWED ON ARTERIAL ROADWAYS.
6. CERTAIN TREES ARE NOT ALLOWED IN TREE LAWNS. PLEASE CONTACT THE TOWN OF FREDERICK PLANNING DEPARTMENT.
7. TREES MAY NOT BE LOCATED WITHIN 30' OF A TRAFFIC SIGN IN THE DIRECTION OF TRAVEL ONLY.
8. TREES MAY NOT BE LOCATED WITHIN 100' OF A TRAFFIC SIGNAL IN THE DIRECTION OF TRAVEL ONLY.
9. SIDEWALK CROSS SLOPE SHALL NOT EXCEED 2%.

**TYPICAL MINOR ARTERIAL STREET CROSS-SECTION**

NTS

